

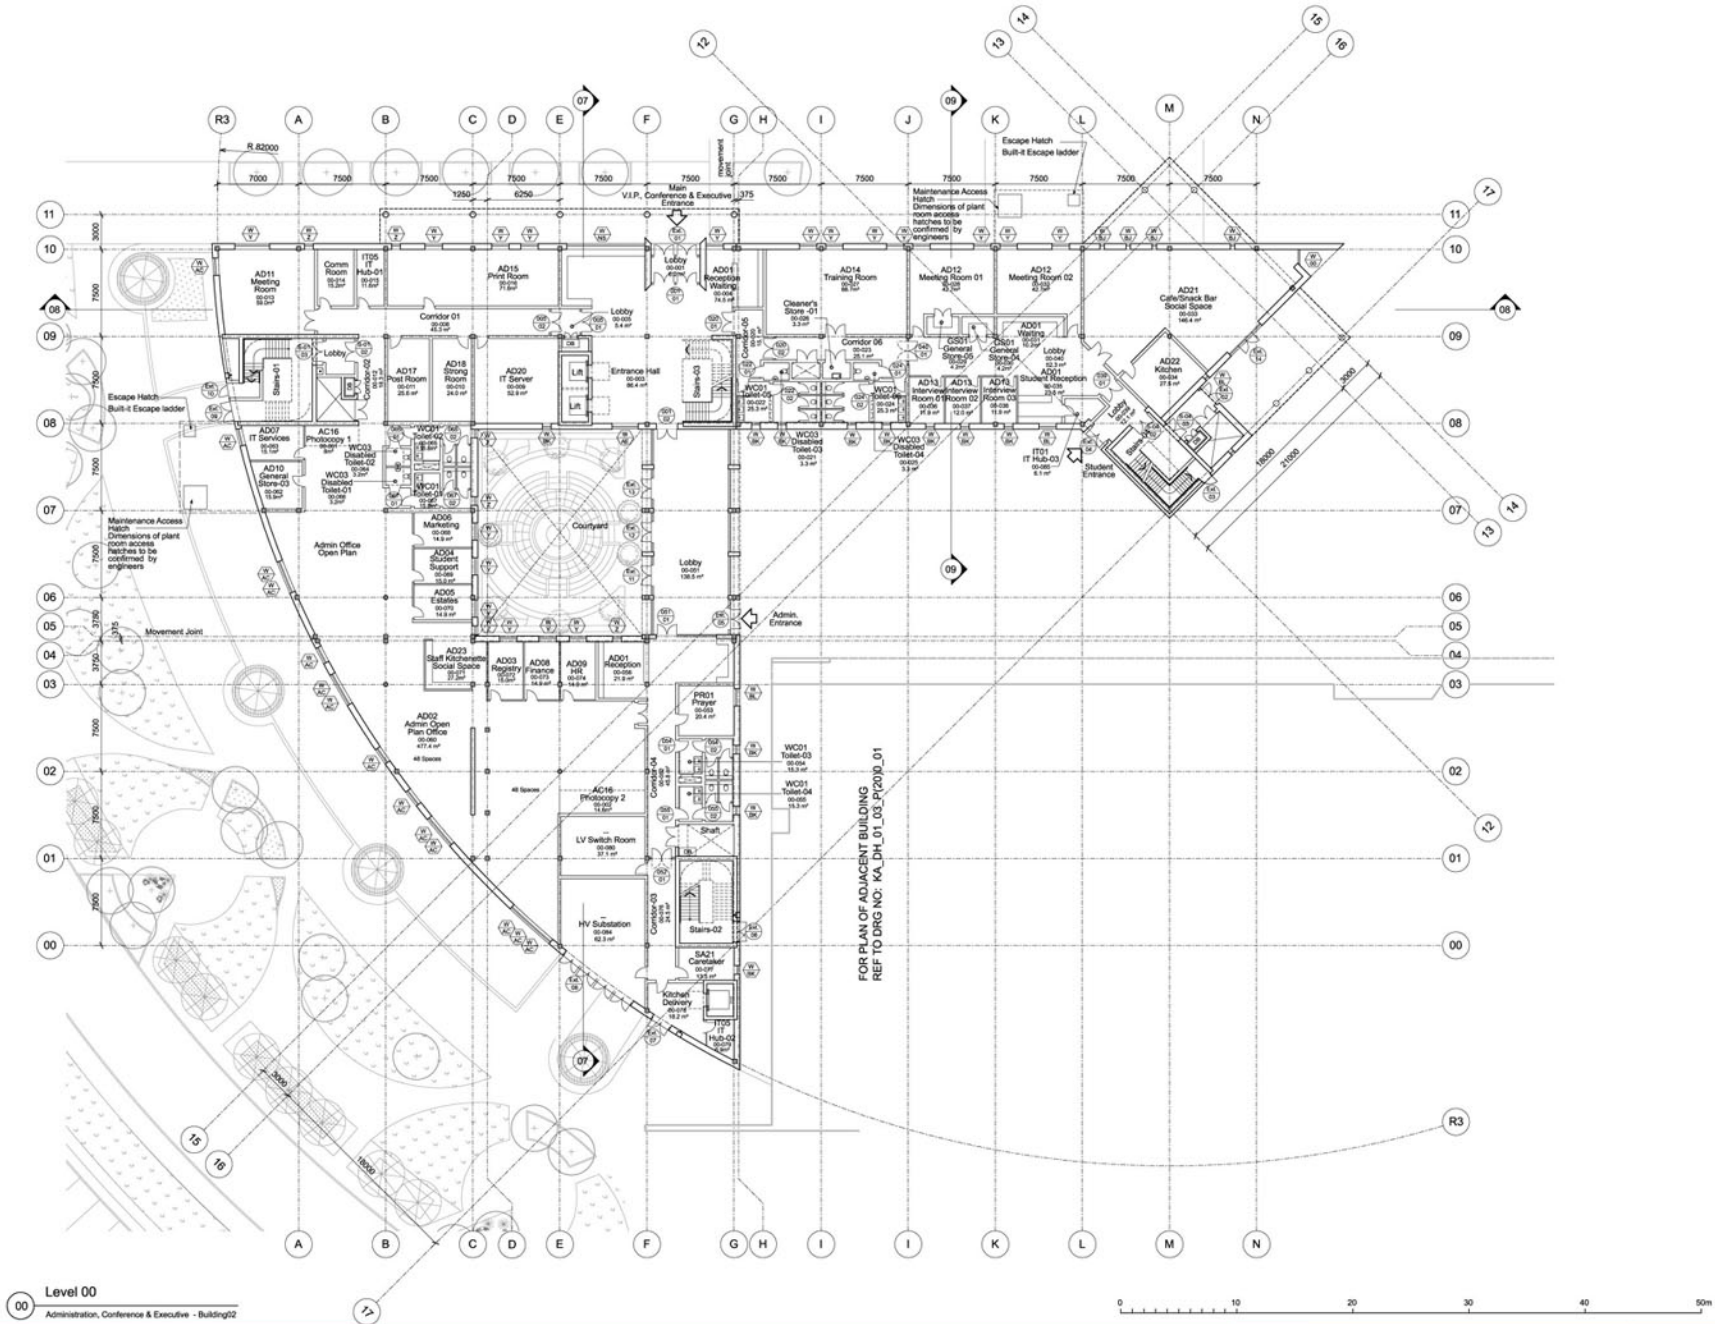


# LIBYAN UNIVERSITIES

## BUILDING 02 LAYOUT SAMPLE

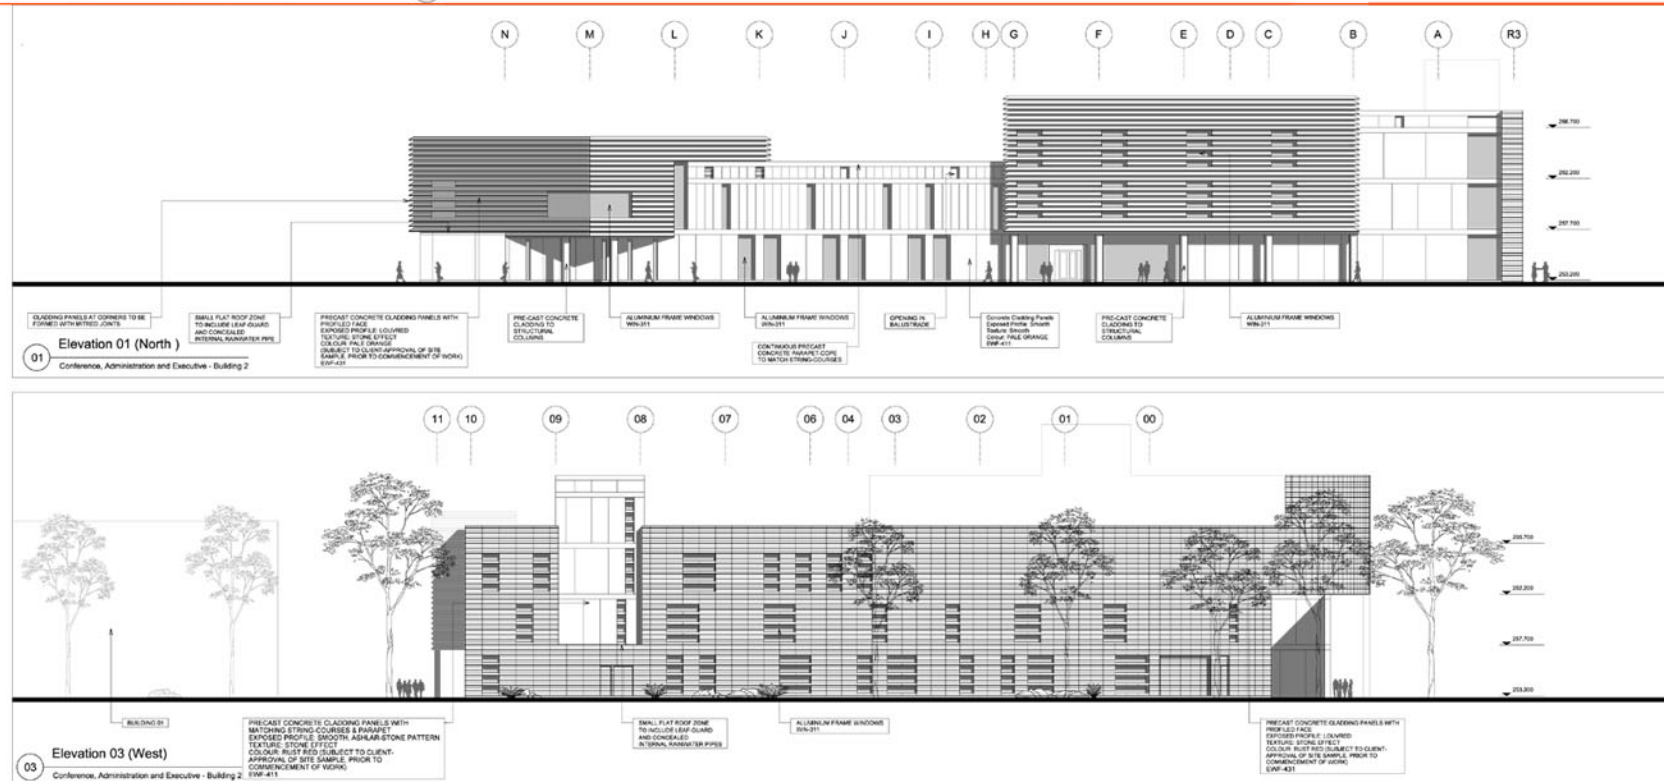

## PUBLIC REALM

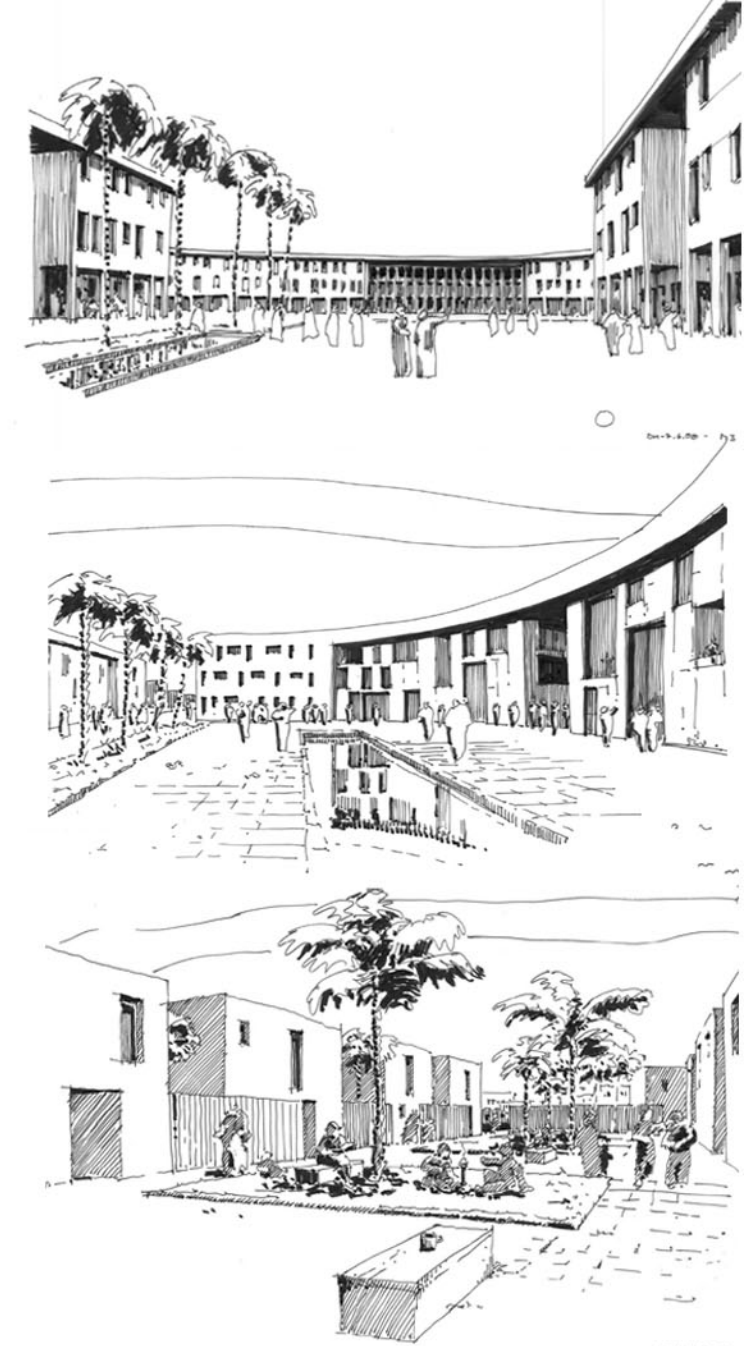

## BUILDING 02 ELEVATIONS



UNIVERSITY IN DARNAH, LIBYA, 2500 STUDENTS  
 keppie design, UK  
 STAGE C-D 2009