

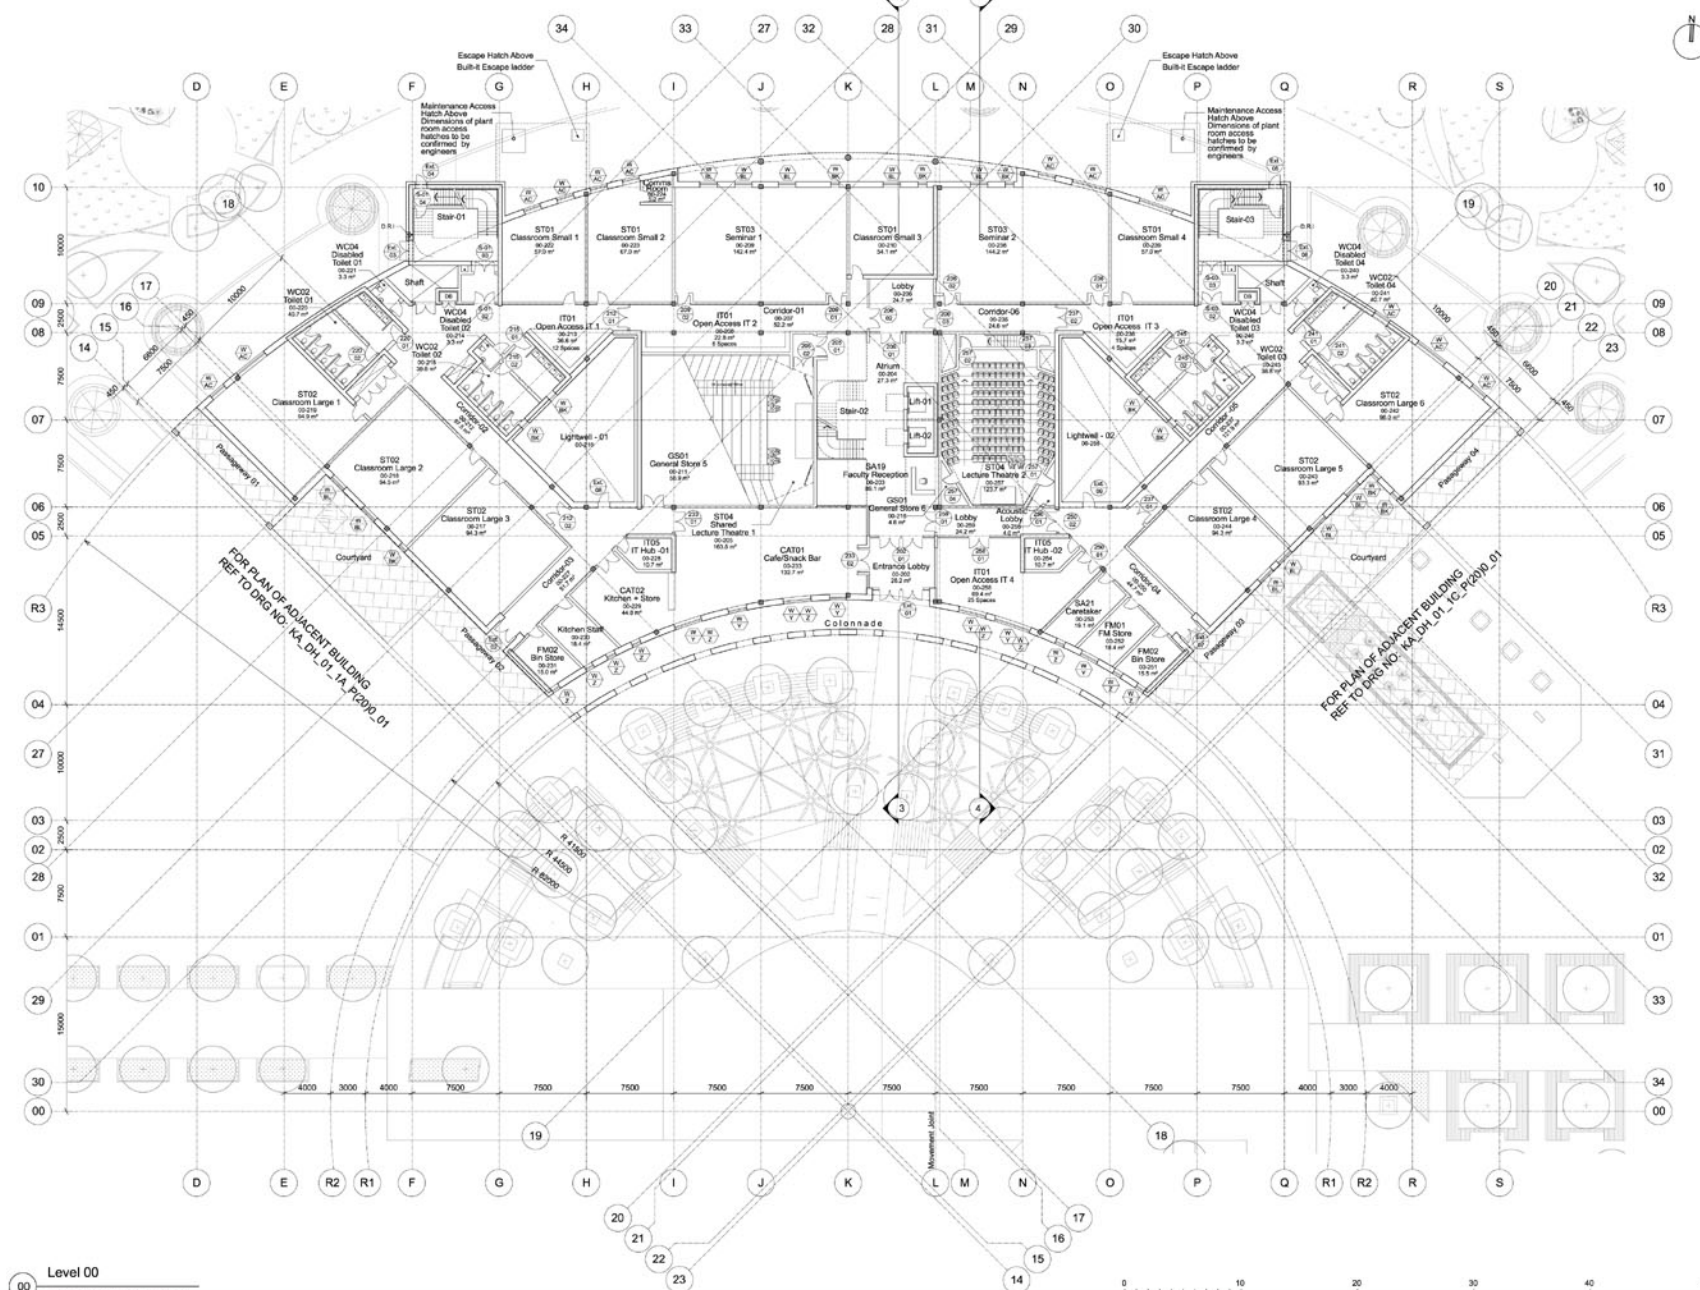


LIBYAN UNIVERSITIES


BUILDING 1B LAYOUT SAMPLE

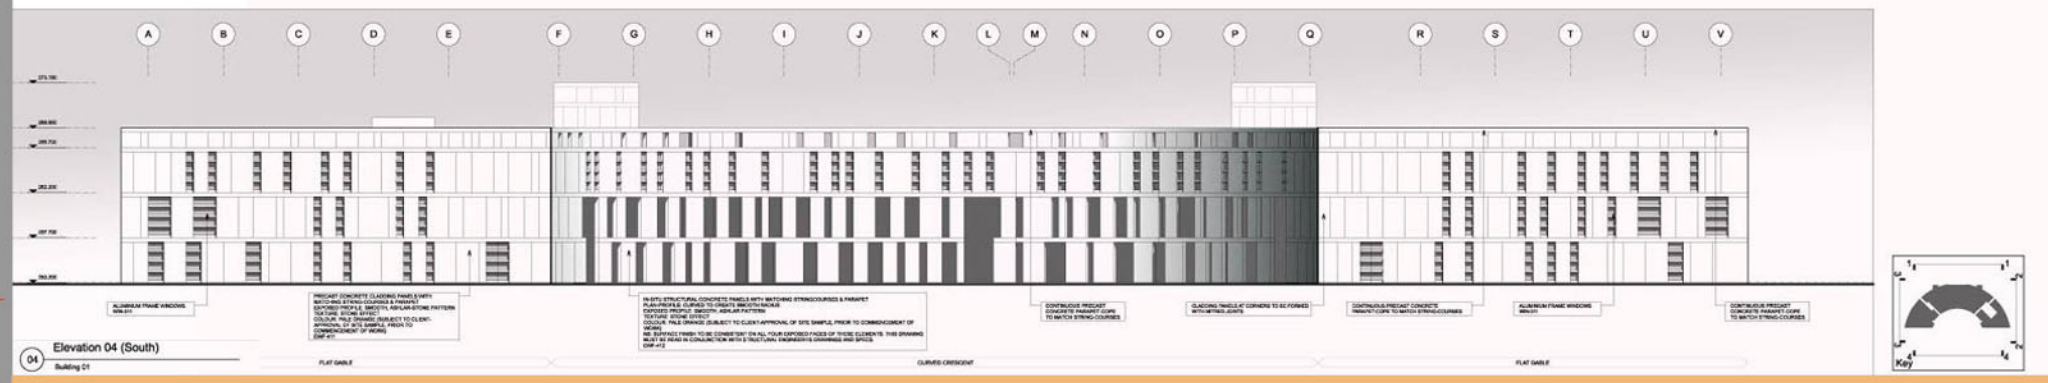

PUBLIC REALM

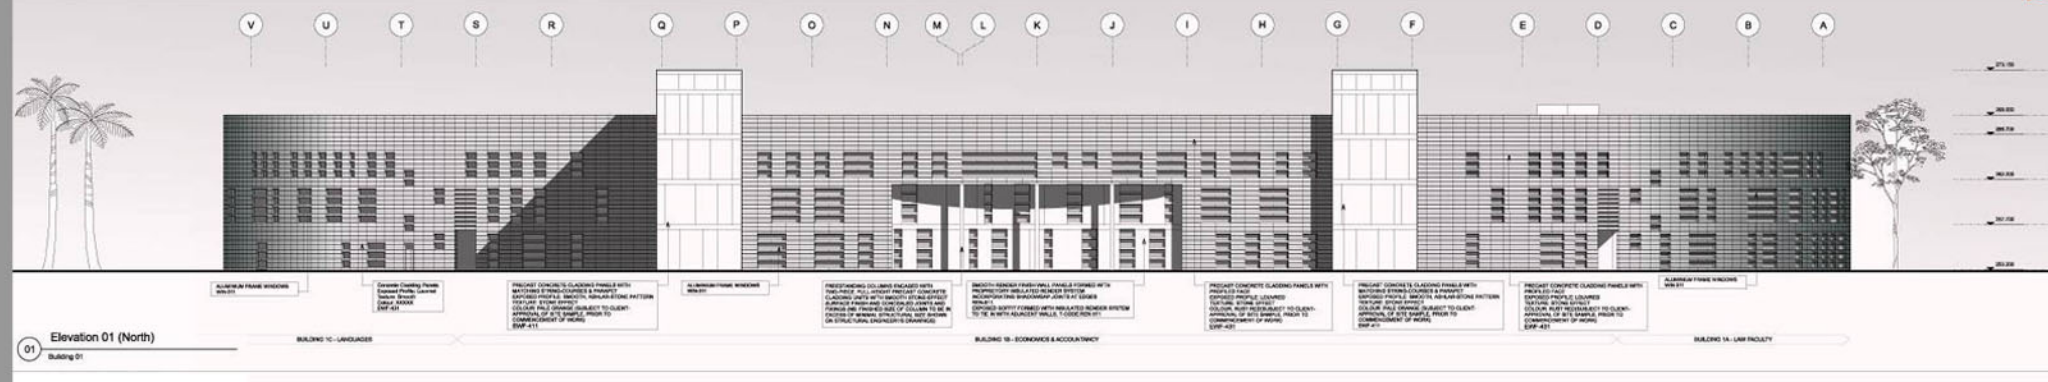

BUILDING 1B ELEVATIONS

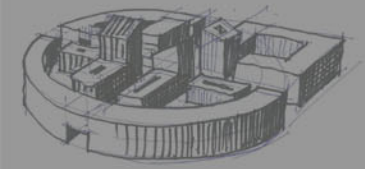

UNIVERSITY IN DARNAH, LIBYA, 2500 STUDENTS
 keppie design, UK
 STAGE C-D 2009