



LIBYAN UNIVERSITIES


BUILDING 03 LAYOUT SAMPLE

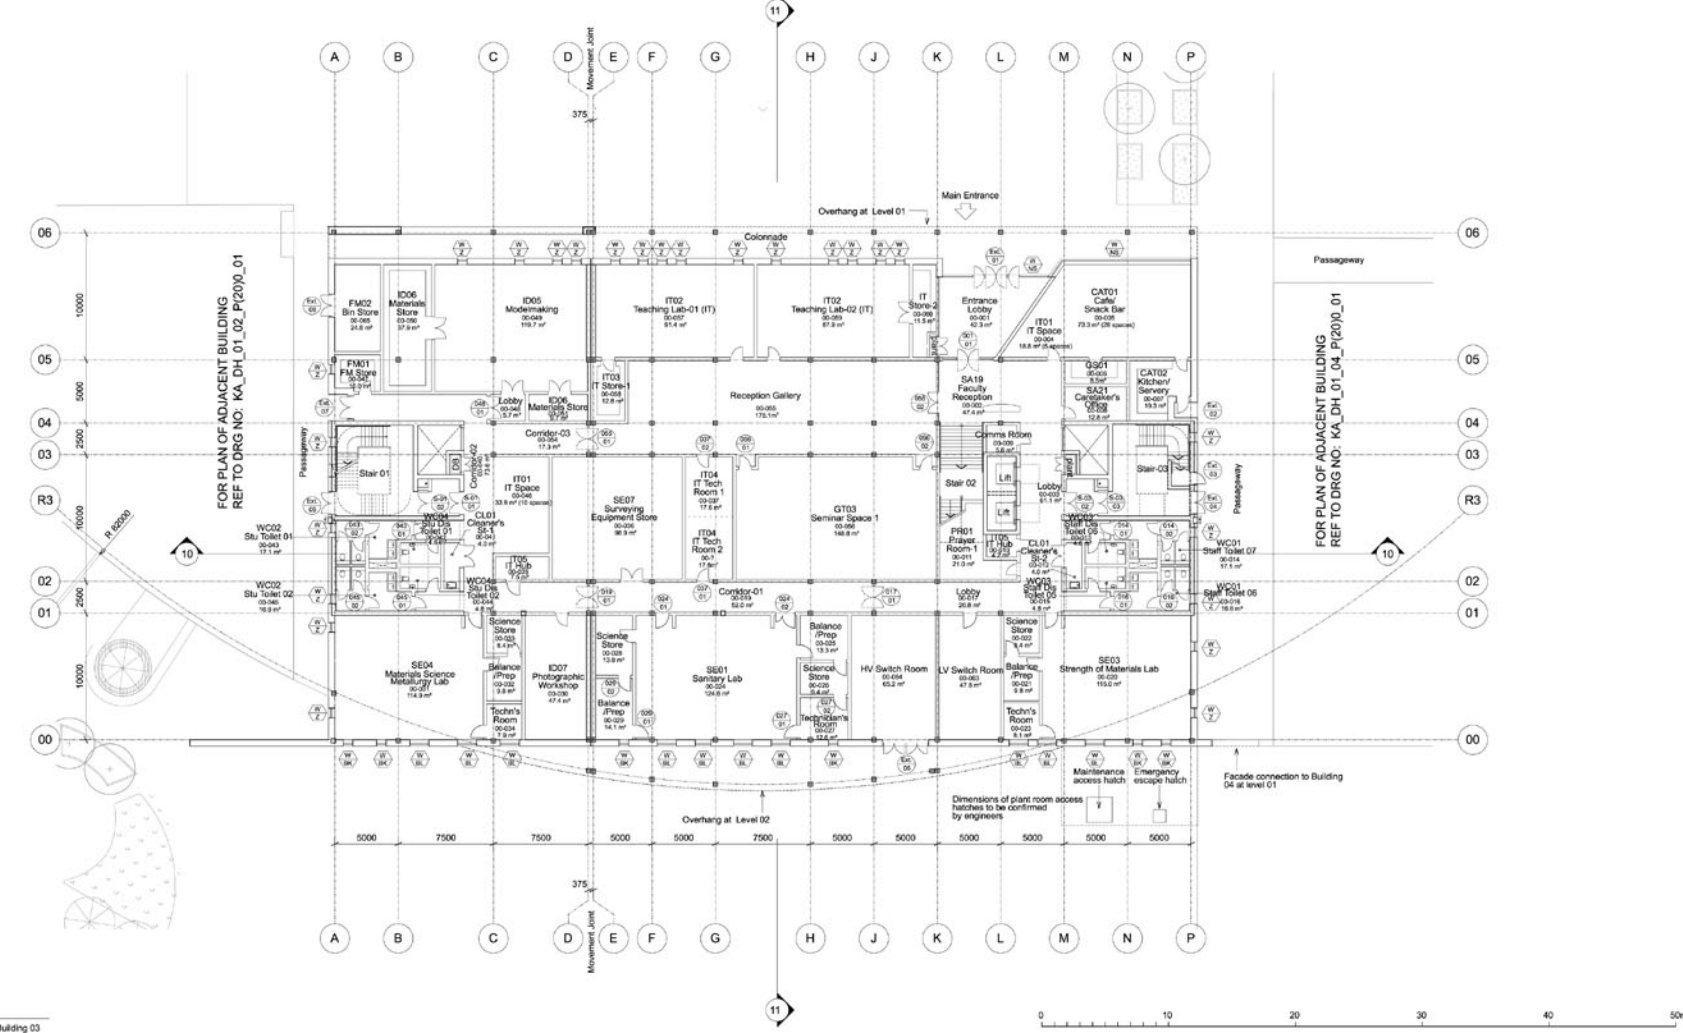

BUILDING 03 ELEVATIONS

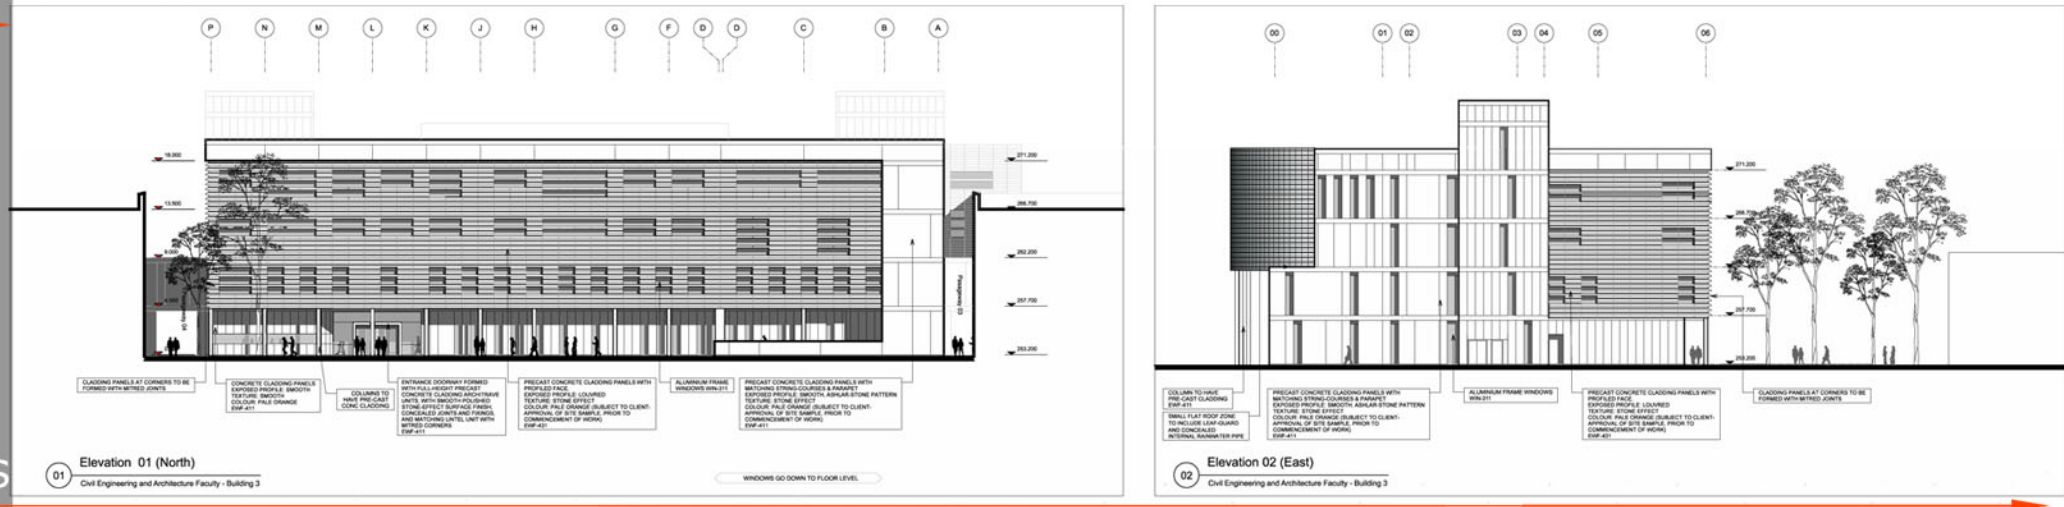

INTERIOR STUDIES

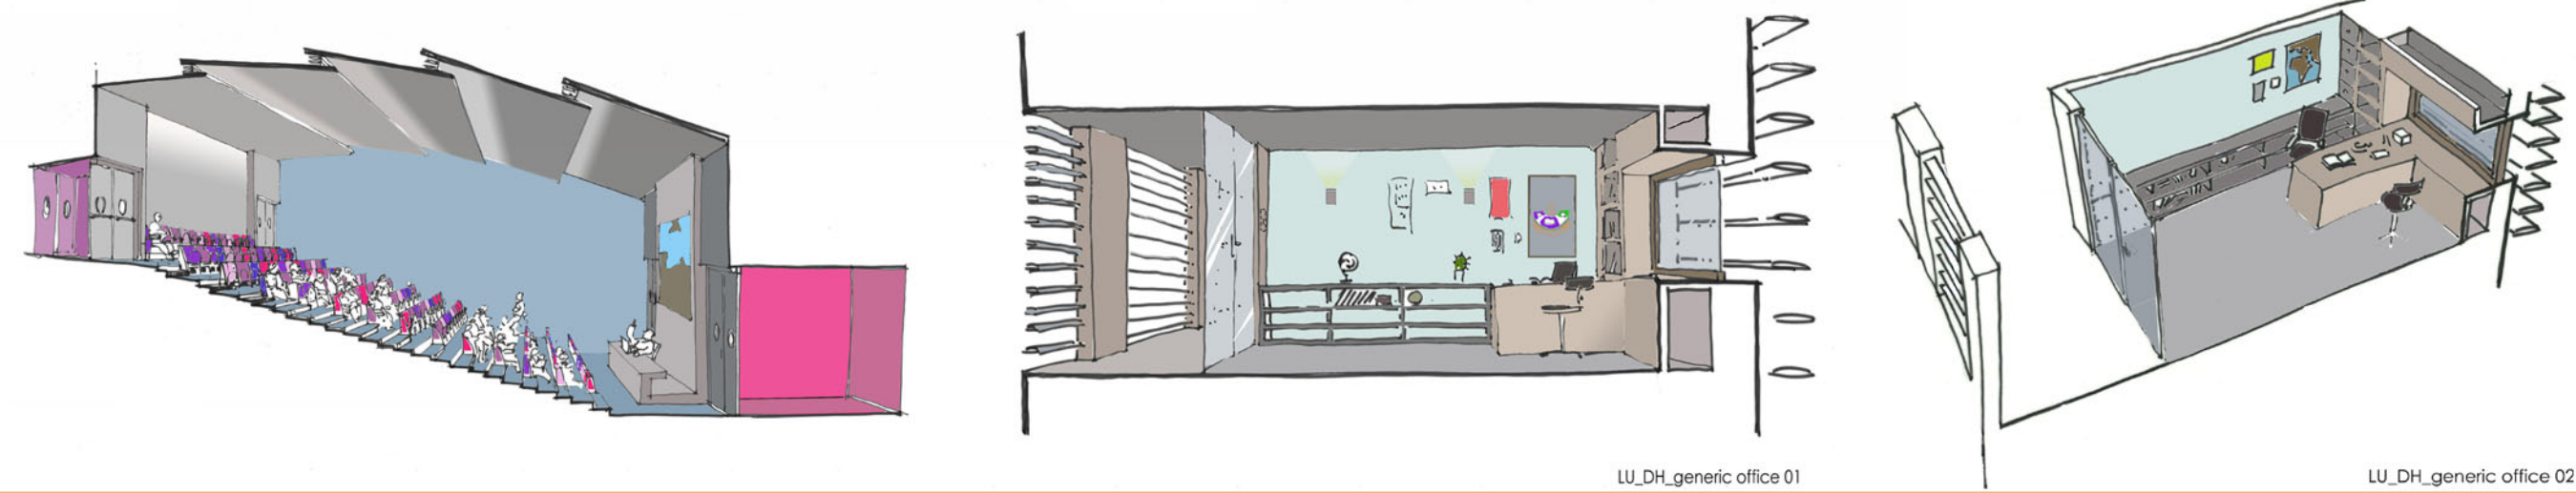

INTERIOR STUDIES SKETCHES

UNIVERSITY IN DARNAH, LIBYA, 2500 STUDENTS
keppie design, UK
STAGE C-D 2009