

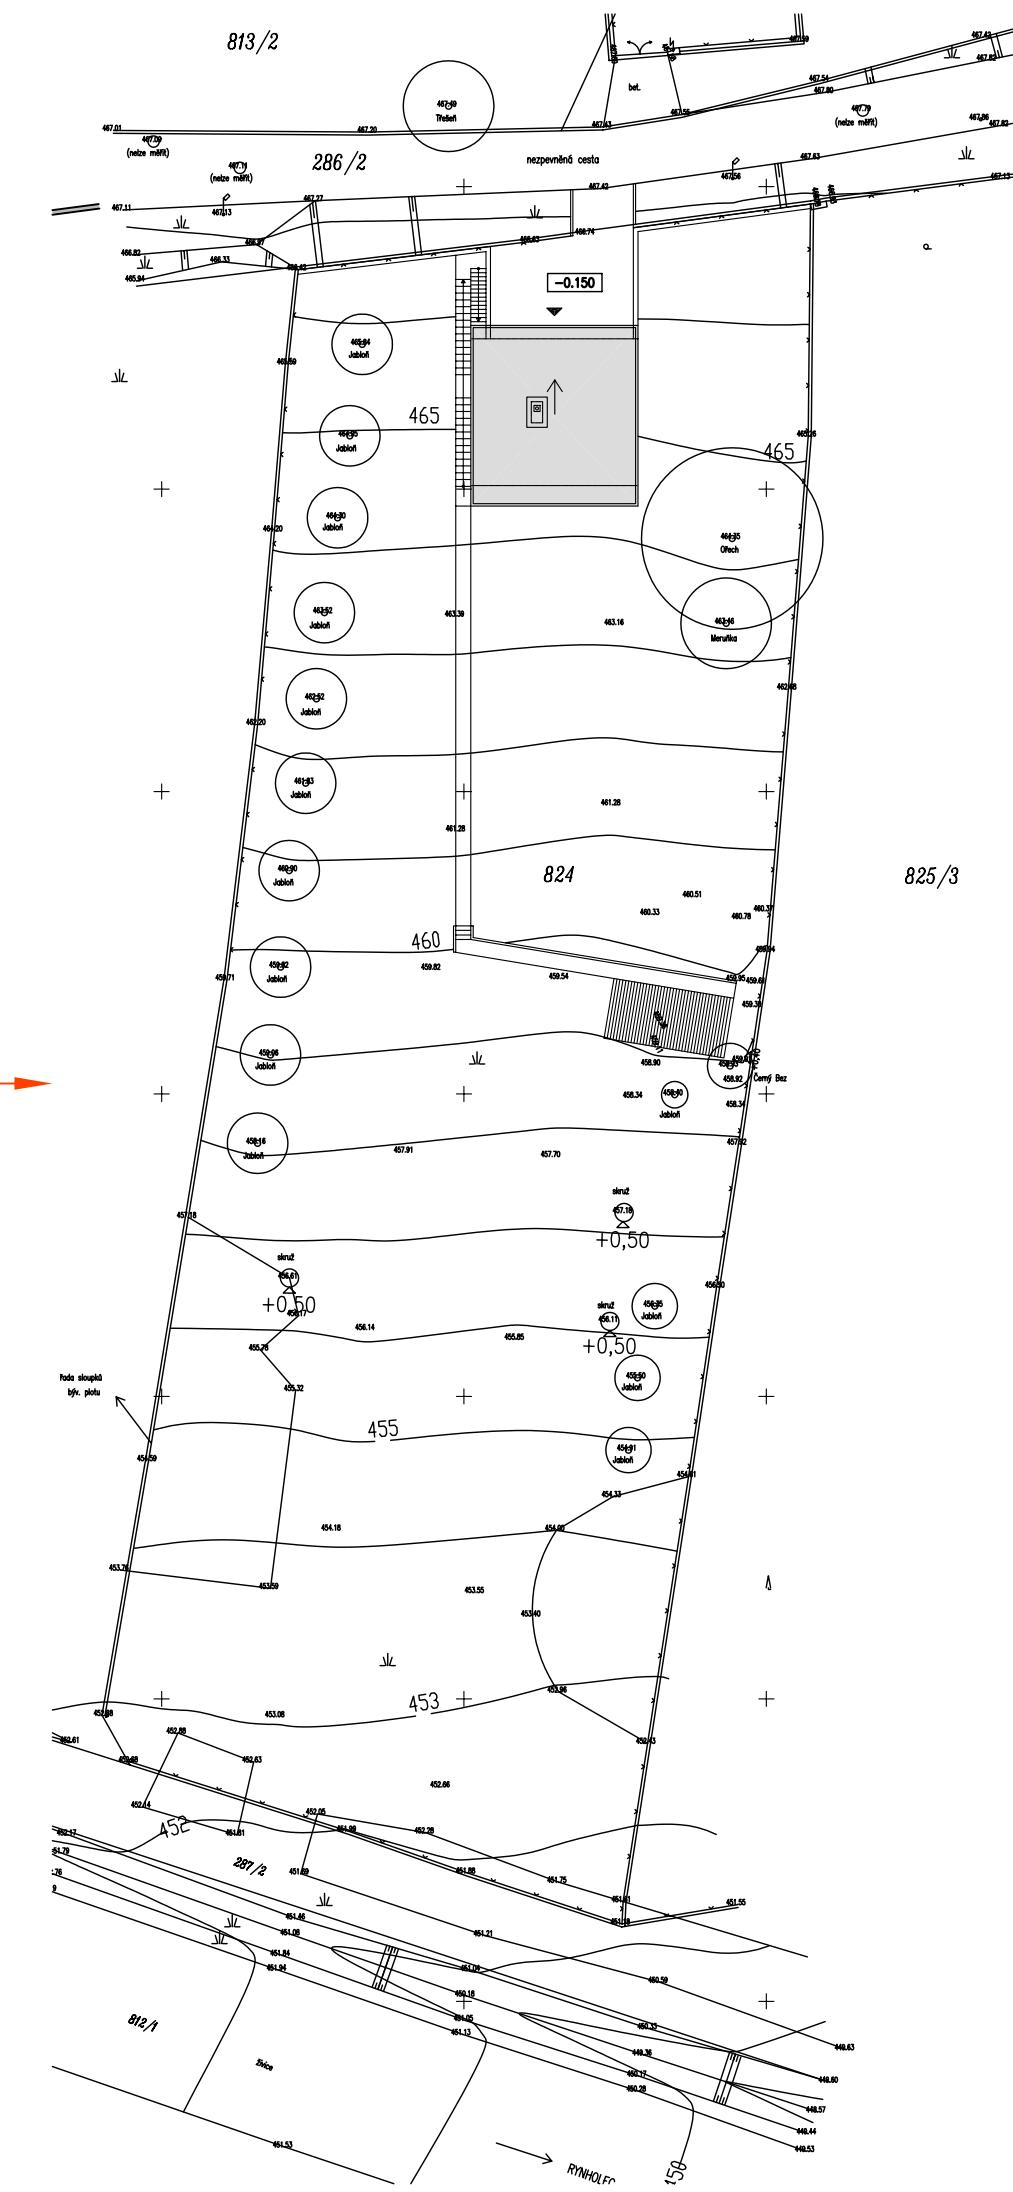



c9836

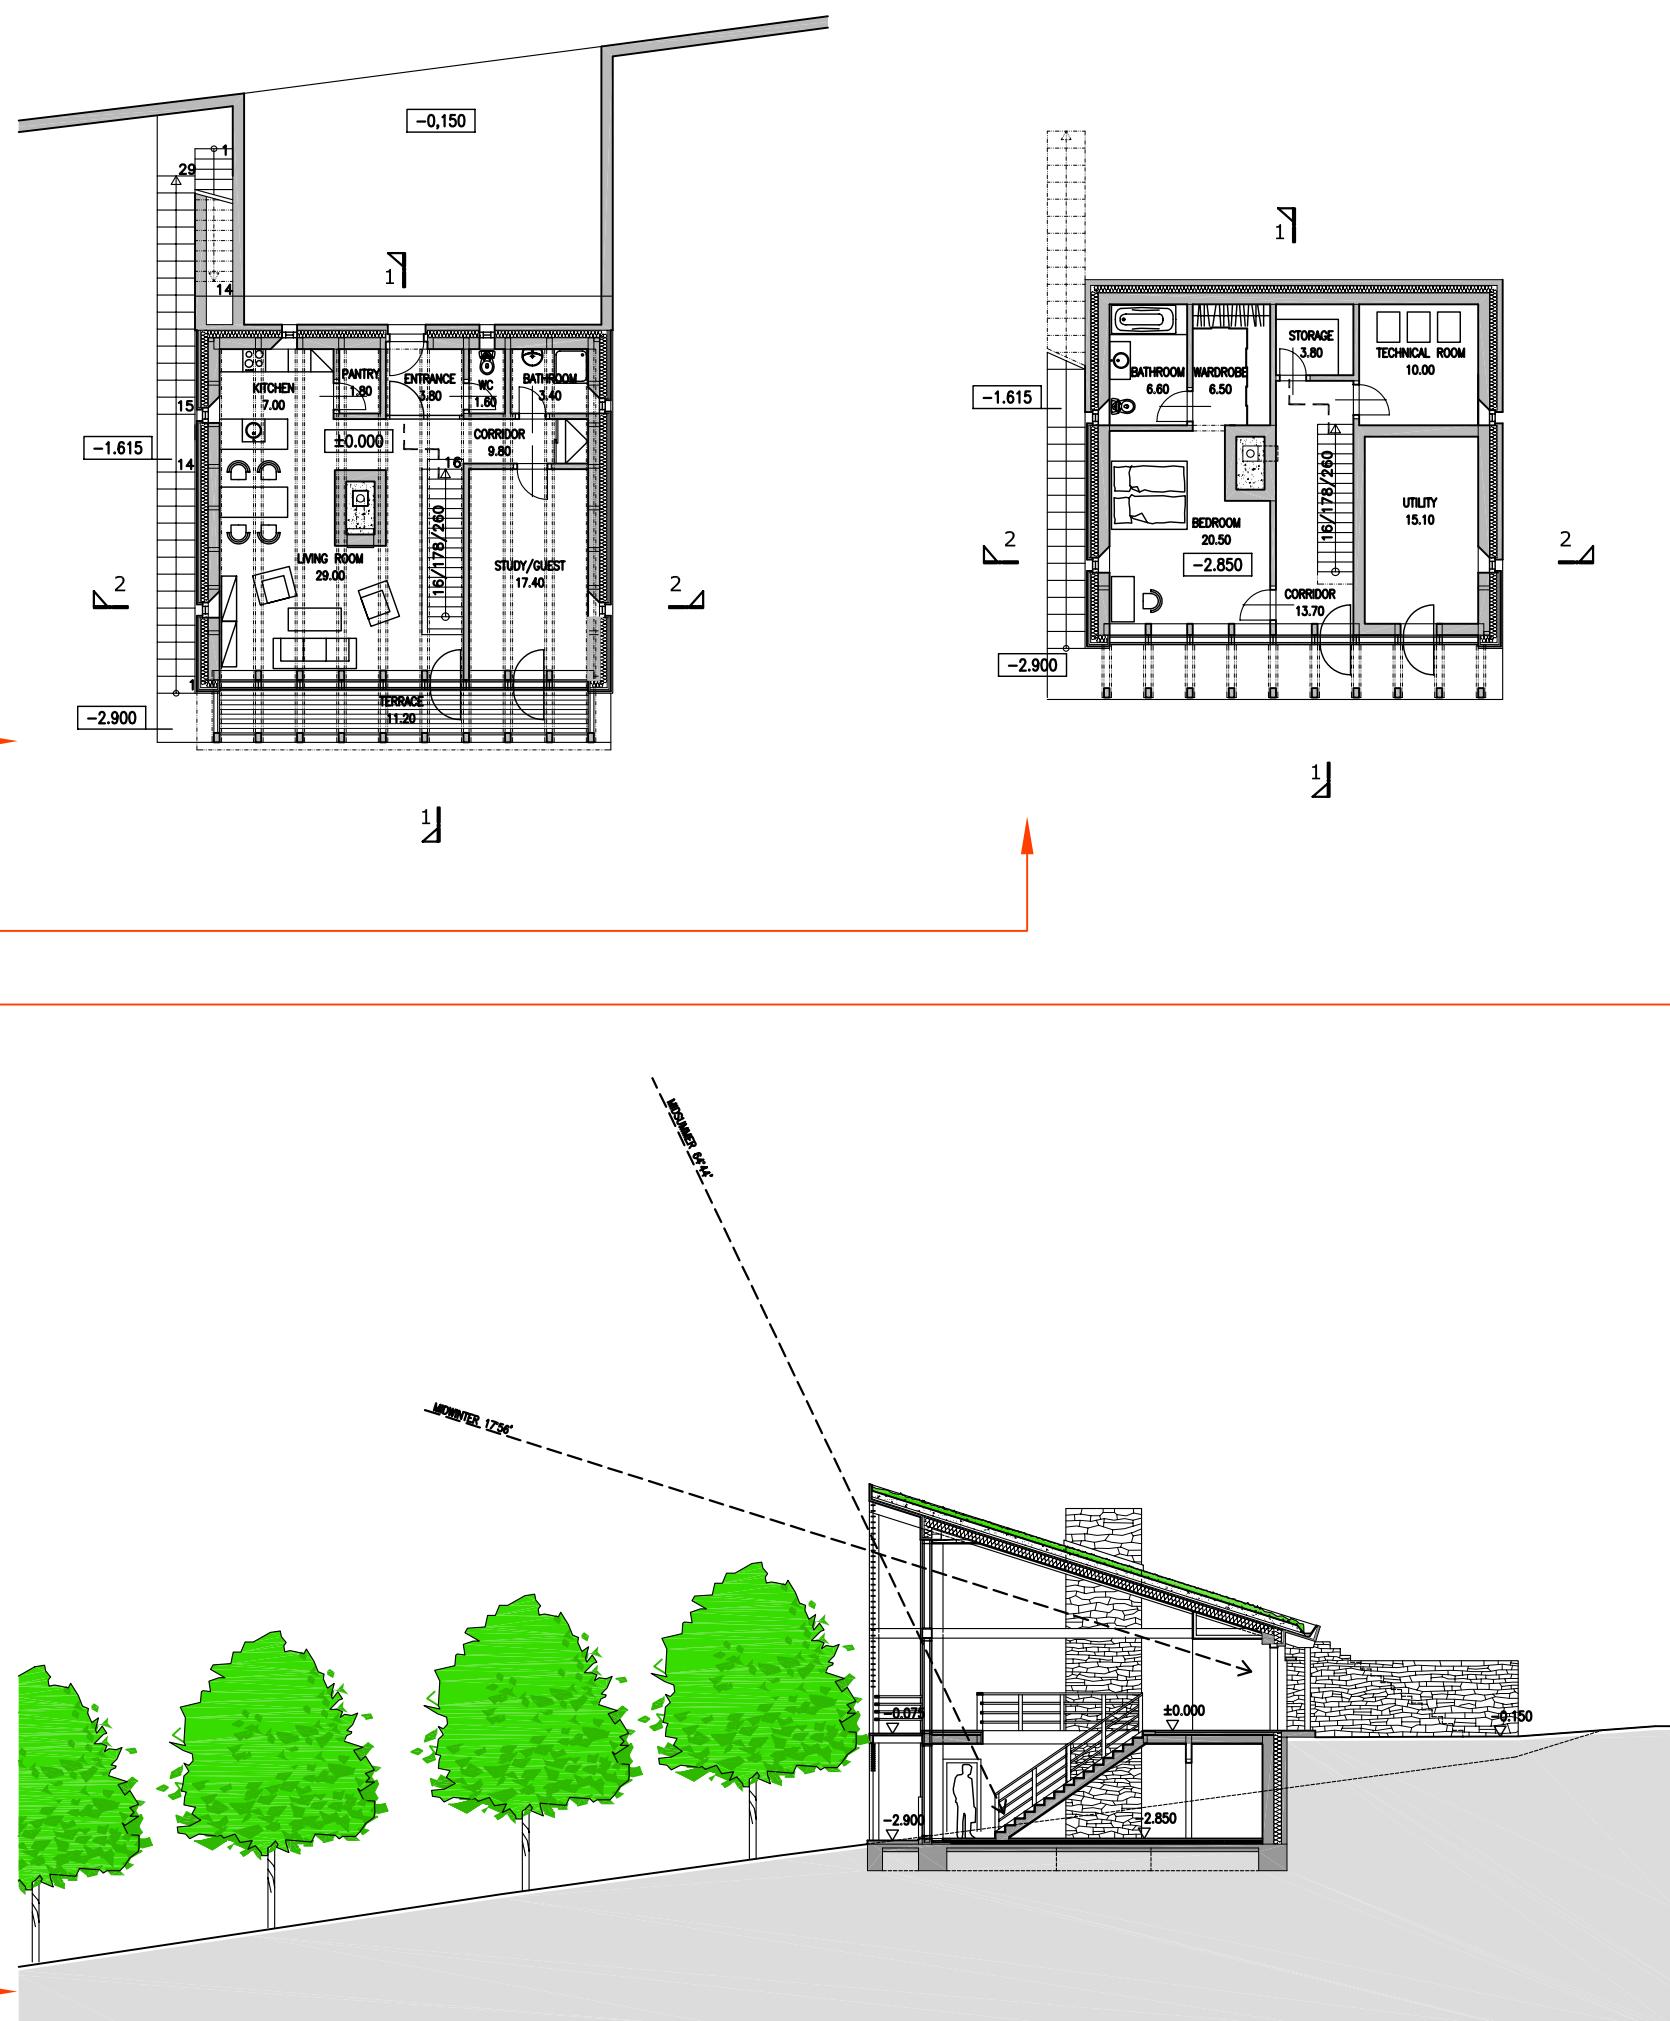

c9836

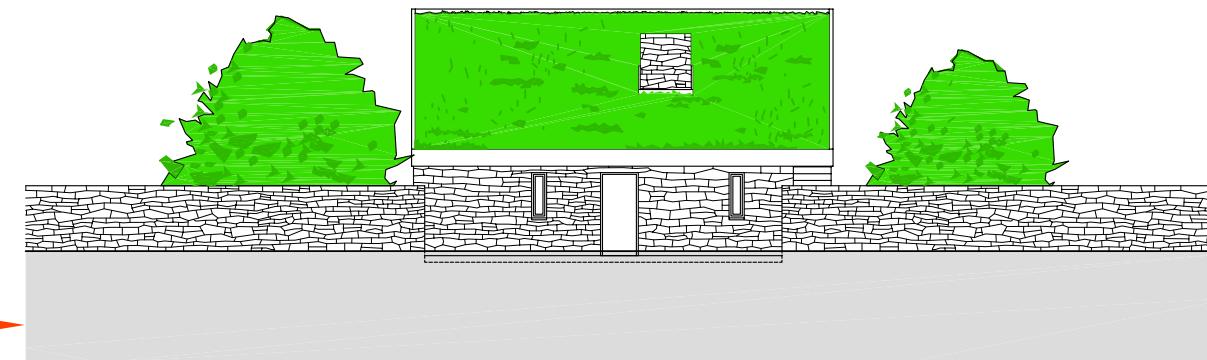


north view m 1:200

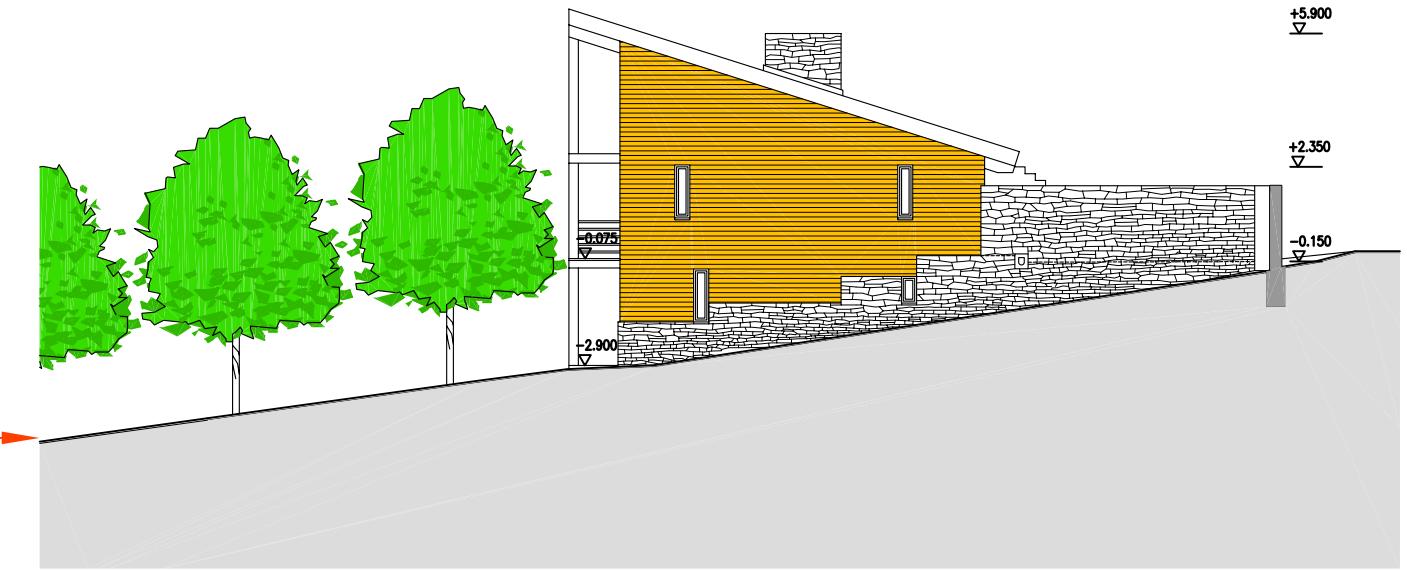

east view m 1:200



south view m 1:200

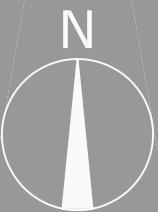

section 2 m 1:200



west view m 1:200

c9836

scheme m 1:200

warm air





brick reservoir

hot-air warming unit
distribution of the air

cold air

perspective view

north west axonometry

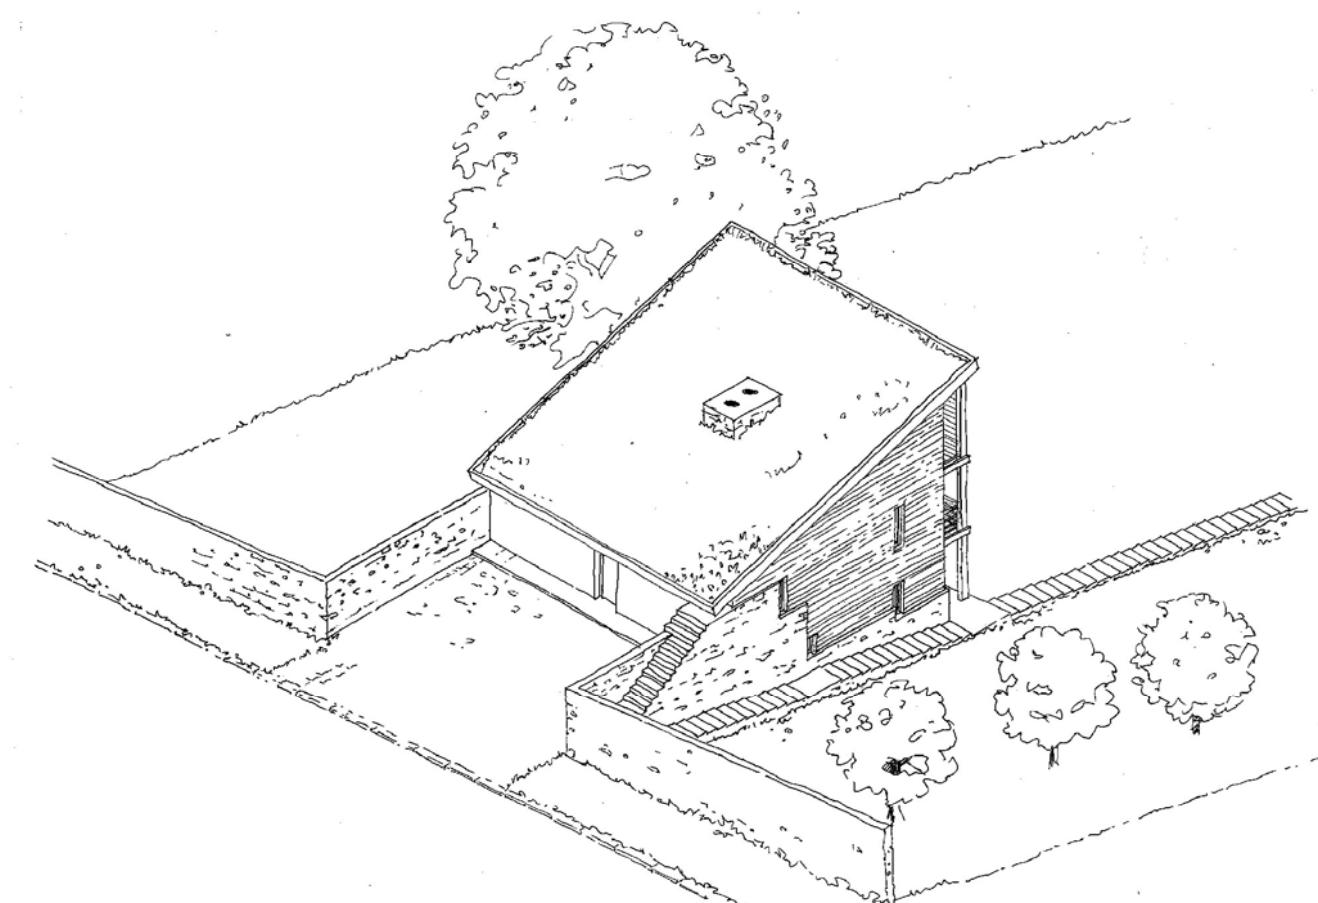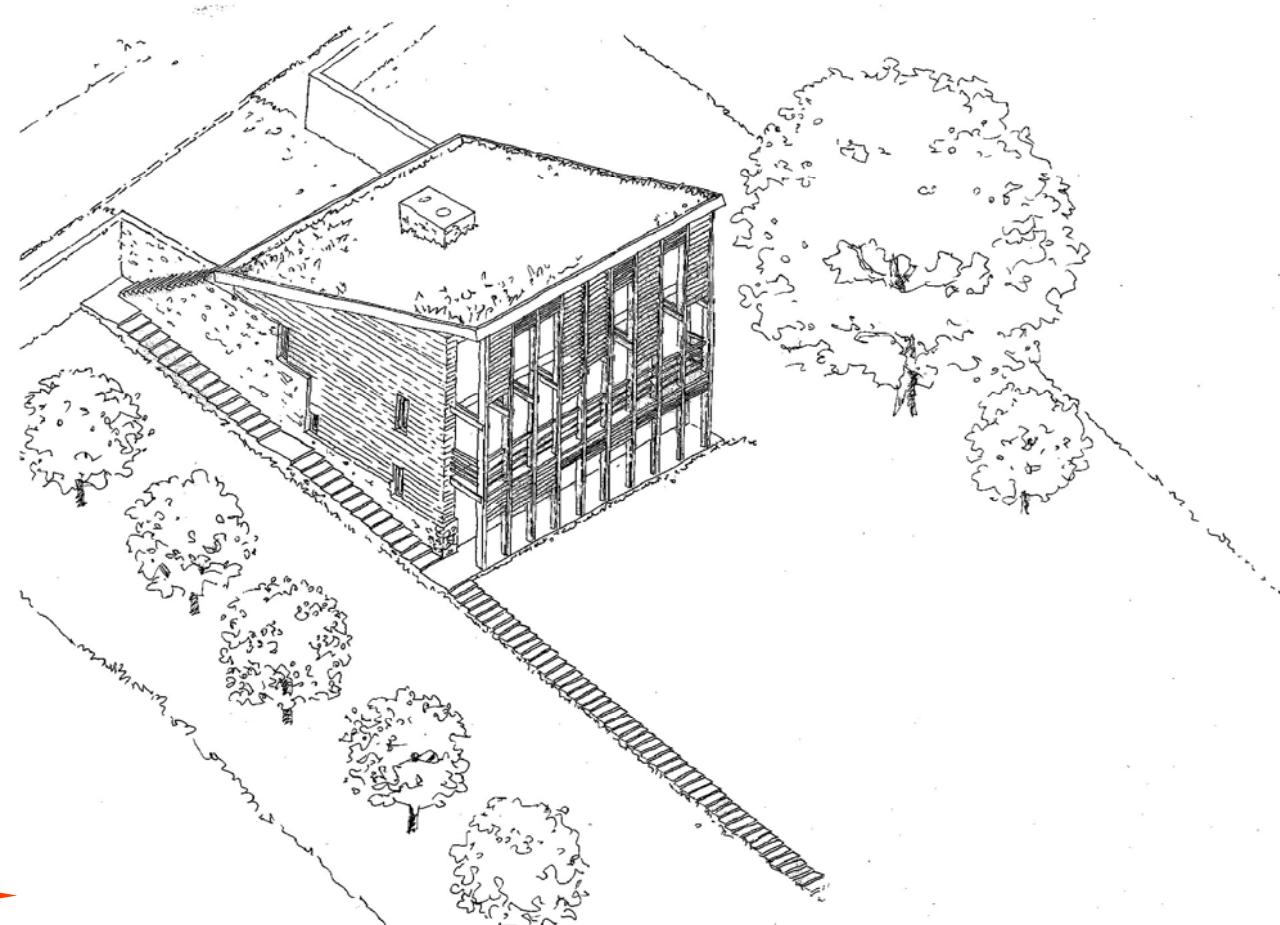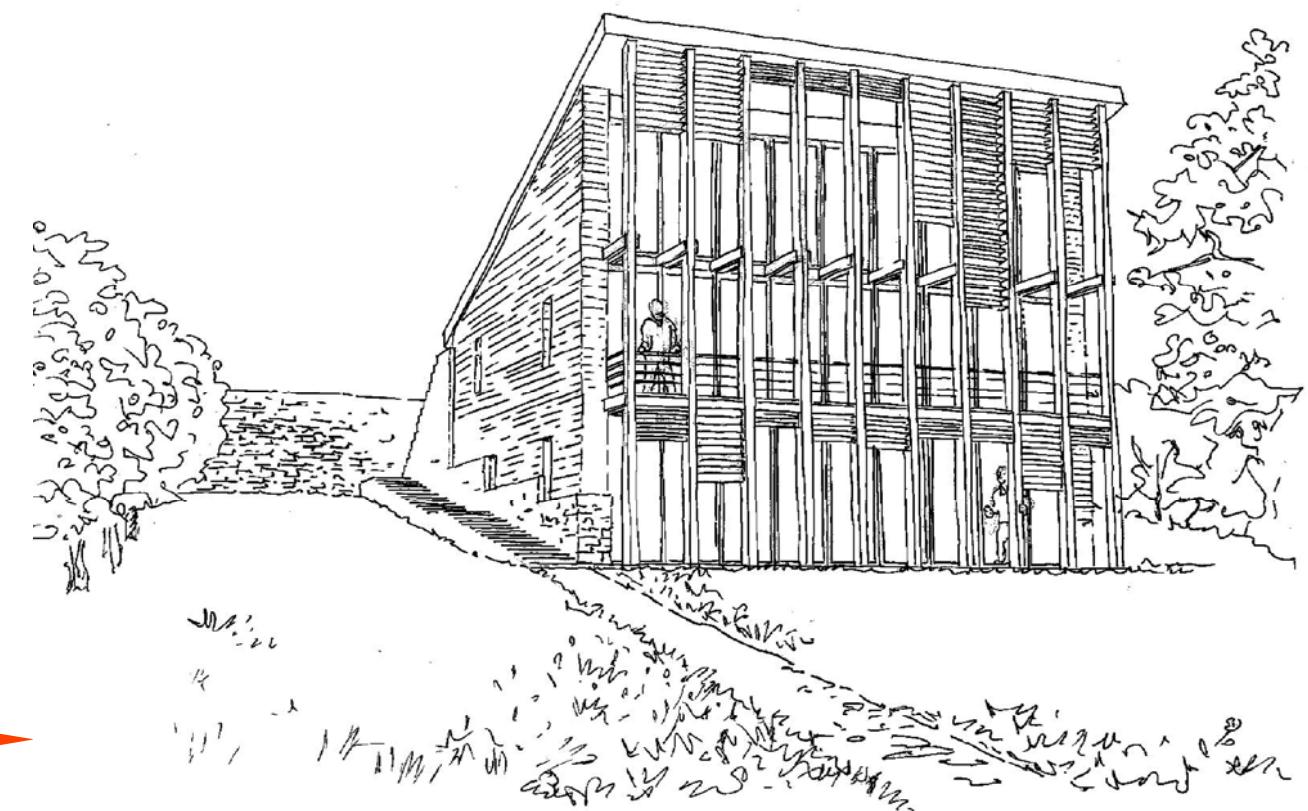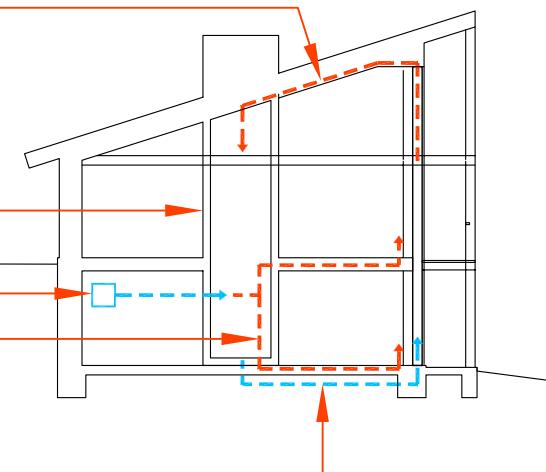

south west axonometry